



SAFETY PAYS

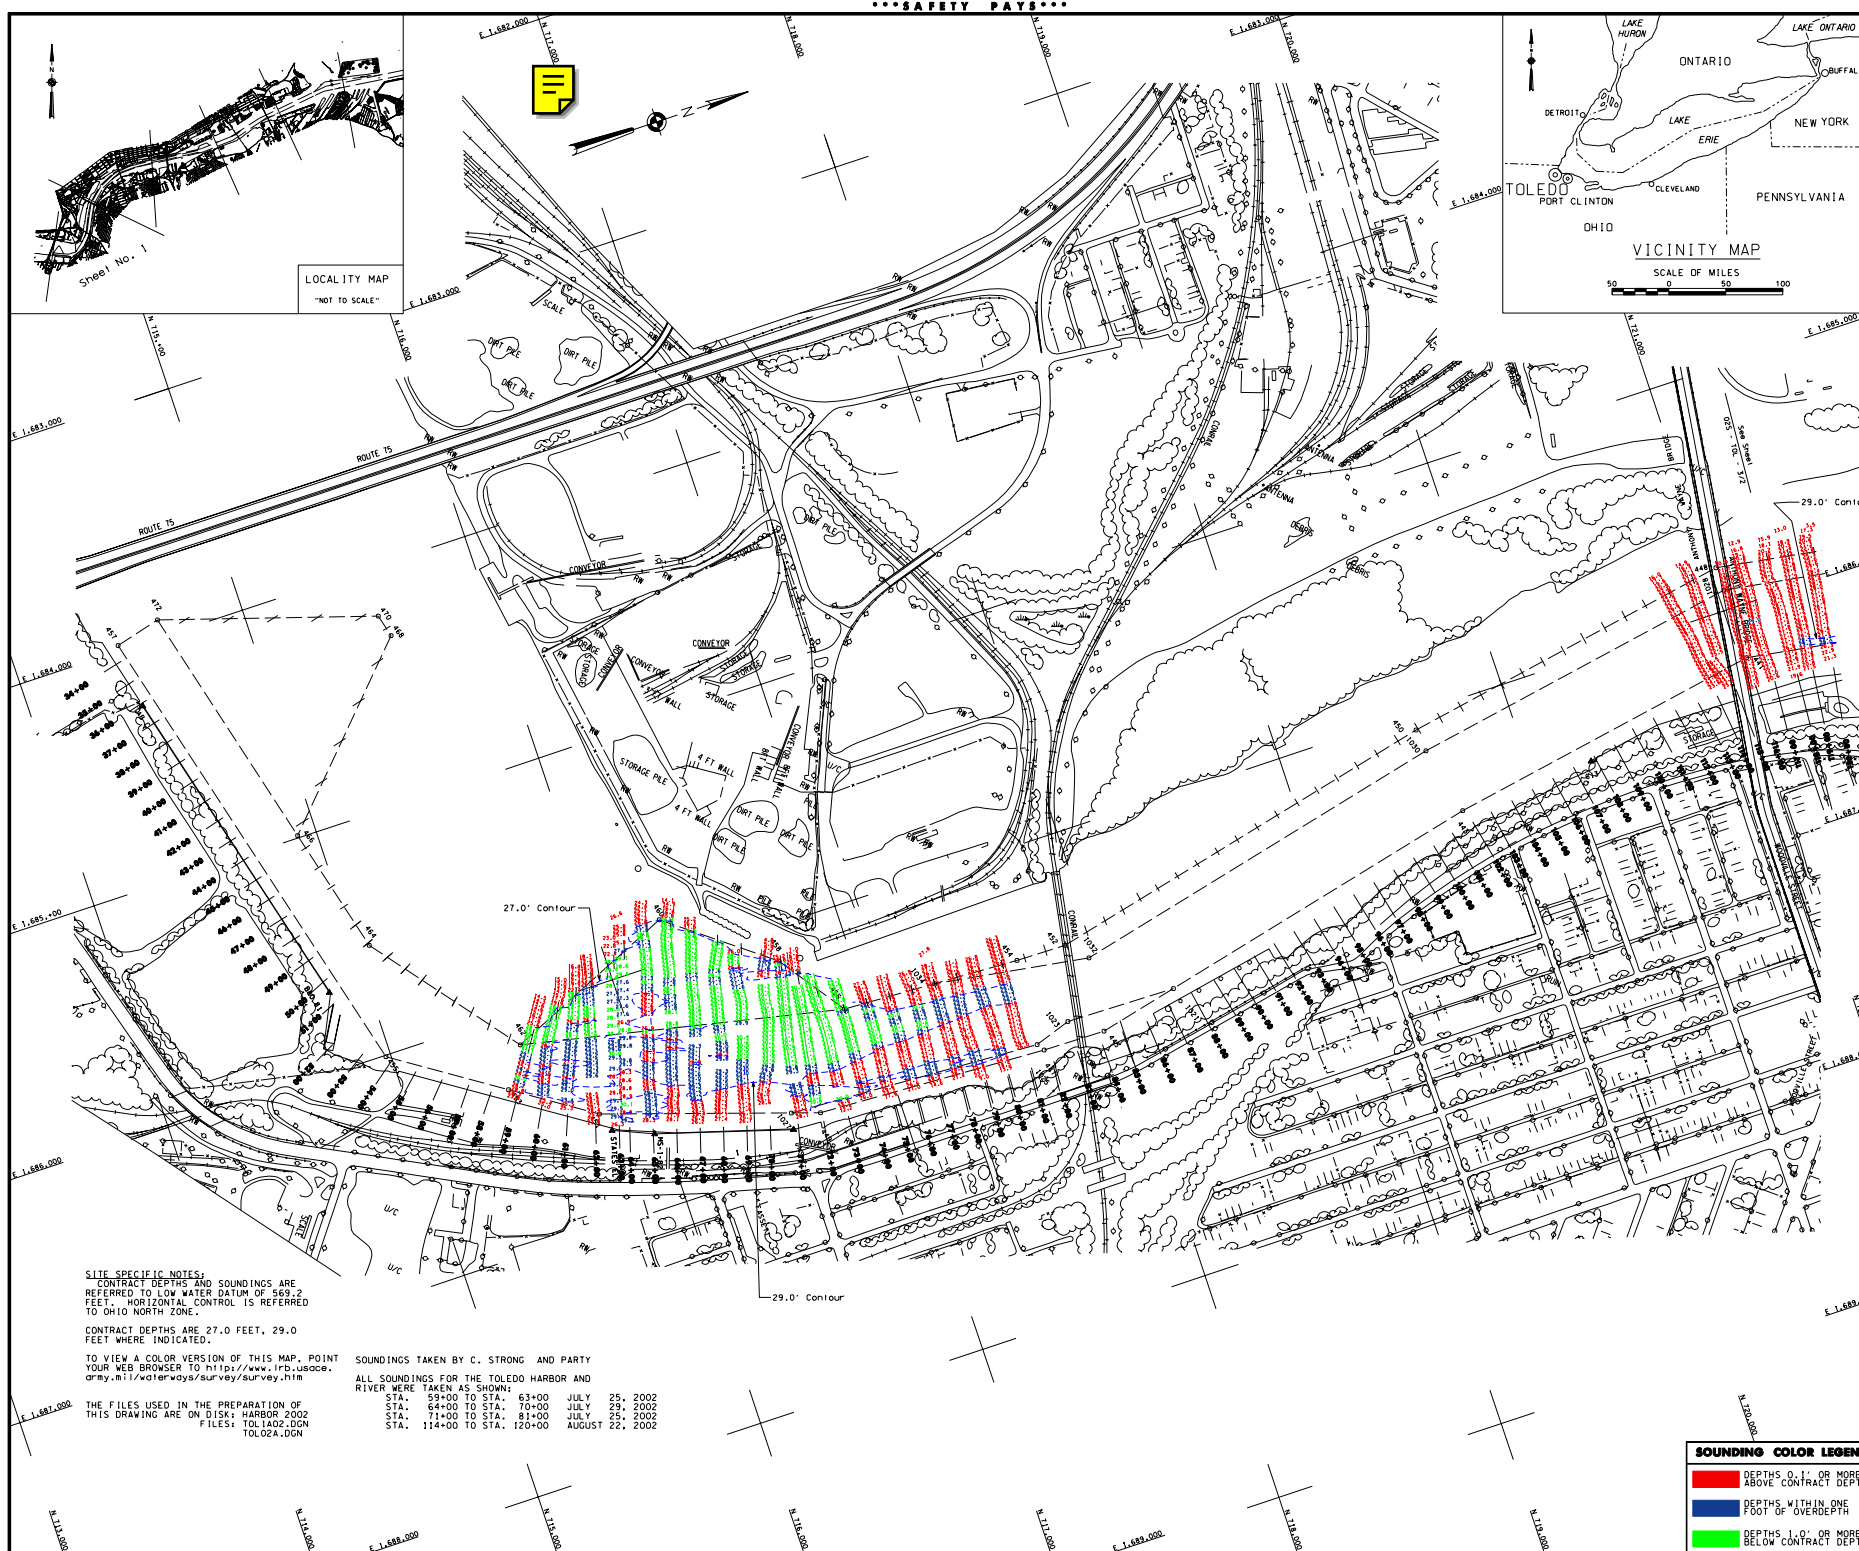

LOCALITY MAP
"NOT TO SCALE"

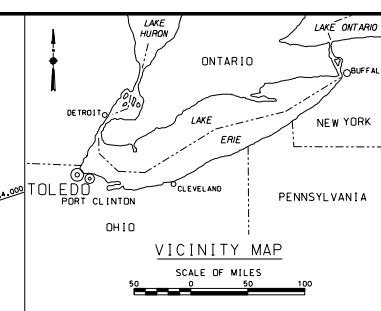

US Army Corps of Engineers
Buffalo District

TOLEDO HARBOR, OHIO
RIVER SECTIONS
APRIL CONTRACT SOUNDINGS
SCALE: 1" = 200'

U.S. ARMY ENGINEER DISTRICT
CORPS OF ENGINEERS
BUFFALO, NEW YORK 14207-3199

TOLEDO HARBOR, OHIO
RIVER SECTIONS
APRIL CONTRACT SOUNDINGS
SCALE: 1" = 200'

TOLEDO HARBOR, OHIO
RIVER SECTIONS
APRIL CONTRACT SOUNDINGS
SCALE: 1" = 200'

Sheet
reference
number:
025-TOL-31
Sheet 1 of 6

SITE SPECIFIC NOTES:
CONTRACT DEPTHS AND SOUNDINGS ARE REFERRED TO LOW WATER DATUM OF 569.2 FEET. HORIZONTAL CONTROL IS REFERRED TO OHIO NORTH ZONE.
CONTRACT DEPTHS ARE 27.0 FEET, 29.0 FEET WHERE INDICATED.
TO VIEW A COLOR VERSION OF THIS MAP, POINT YOUR WEB BROWSER TO <http://www.irb.usace.army.mil/waterways/survey/survey.htm>
THE FILES USED IN THE PREPARATION OF THIS DRAWING ARE ON DISK: HARBOR 2002 FILES: TOL1402.DGN TOL02A.DGN

SOUNDINGS TAKEN BY C. STRONG AND PARTY
ALL SOUNDINGS FOR THE TOLEDO HARBOR AND RIVER WERE TAKEN AS SHOWN:
STA. 59+00 TO STA. 63+00 JULY 25, 2002
STA. 64+00 TO STA. 70+00 JULY 29, 2002
STA. 71+00 TO STA. 81+00 JULY 25, 2002
STA. 114+00 TO STA. 120+00 AUGUST 22, 2002

SOUNDING COLOR LEGEND
DEPTHS 0.1' OR MORE ABOVE CONTRACT DEPTH
DEPTHS WITHIN ONE FOOT OF OVERDEPTH
DEPTHS 1.0' OR MORE BELOW CONTRACT DEPTH

SUPPORT VALUE ENGINEERING - IT PAYS